



- NOTES:
1. ALL DIMENSIONS IN MILLIMETRES UNLESS OTHERWISE STATED.
 2. THIS DRAWING SHALL BE READ IN CONJUNCTION WITH ALL RELEVANT DRAWINGS.
 3. ALL DIMENSIONS MUST BE CHECKED ON SITE BEFORE COMMENCING ANY WORK & IF ANY DISCREPANCY IN DIMENSIONING TO BE REPORTED TO THE ENGINEER IMMEDIATELY.
 3. Concrete to be Class "20/20" unless otherwise stated.
 5. ONLY FIGURED DIMENSION TO BE TAKEN FROM THIS DRAWING.

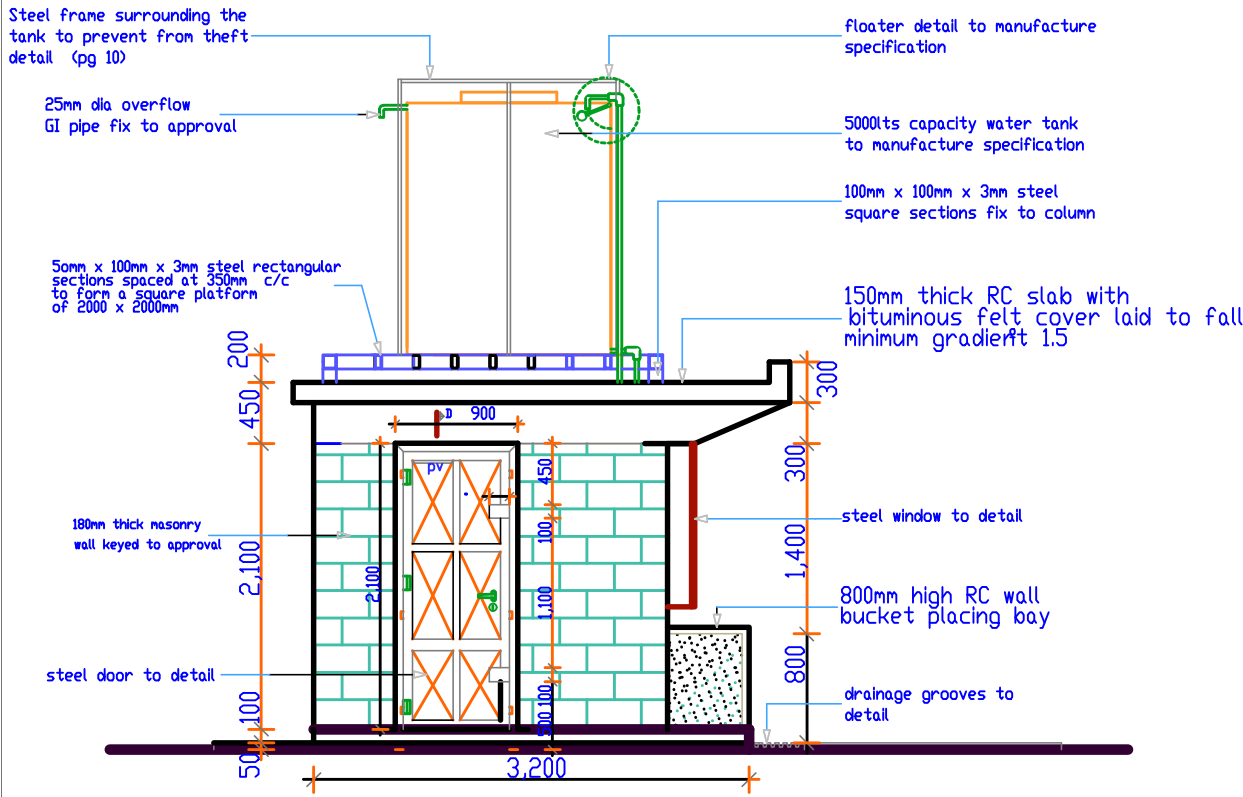

SIDE ELEVATION

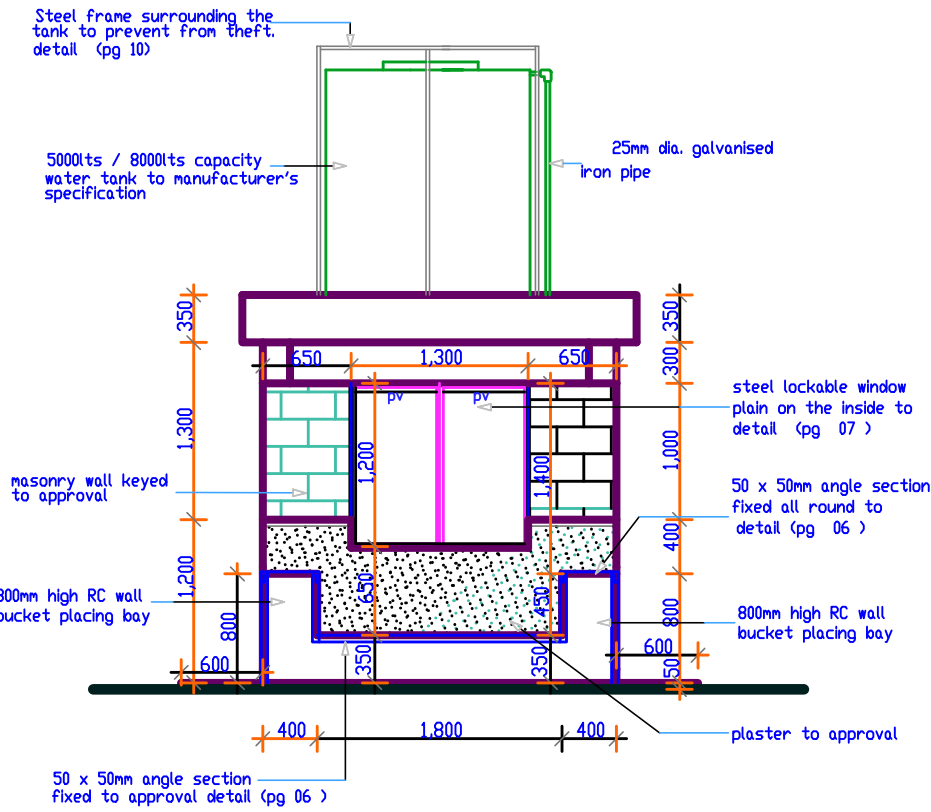

FRONT ELEVATION

ATHI WATER WORKS DEVELOPMENT AGENCY	REVISION	APPROVAL	DATE	REFERENCE	DWG No.	PROJECT NAME:	TITLE OF DRAWING: STANDARD DRAWINGS: WATER KIOSK	Designed:	Date:
								Drawn:	Scale: N.T.S
								Checked:	DRG. No:
									WOTE-STD-14
								Approved:	Sheet No: