

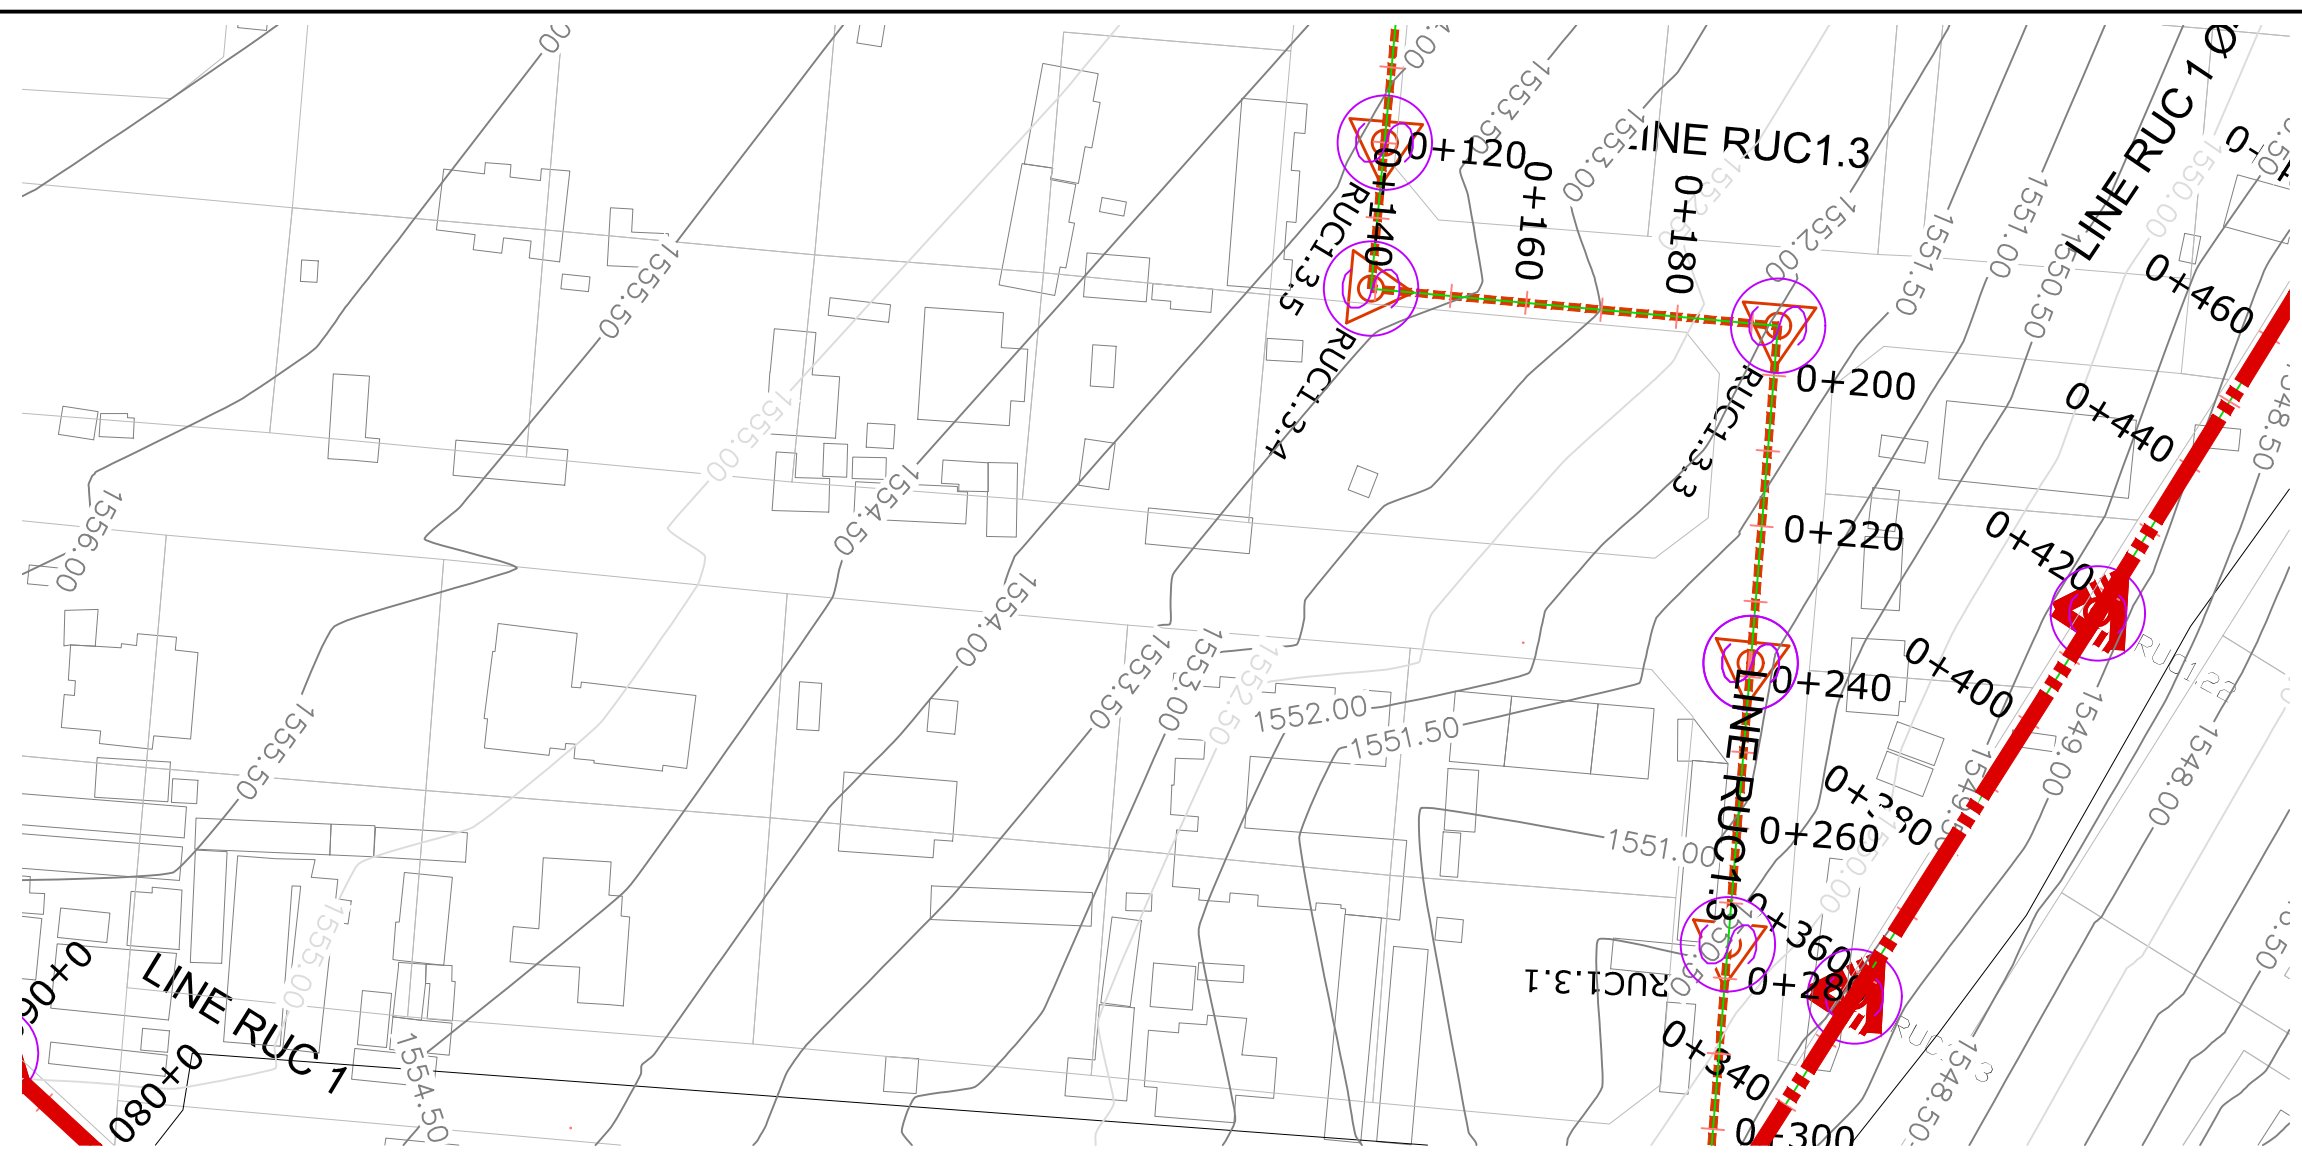



LEGEND
PRIMARY SEWERLINE
PROPOSED SEWERLINE

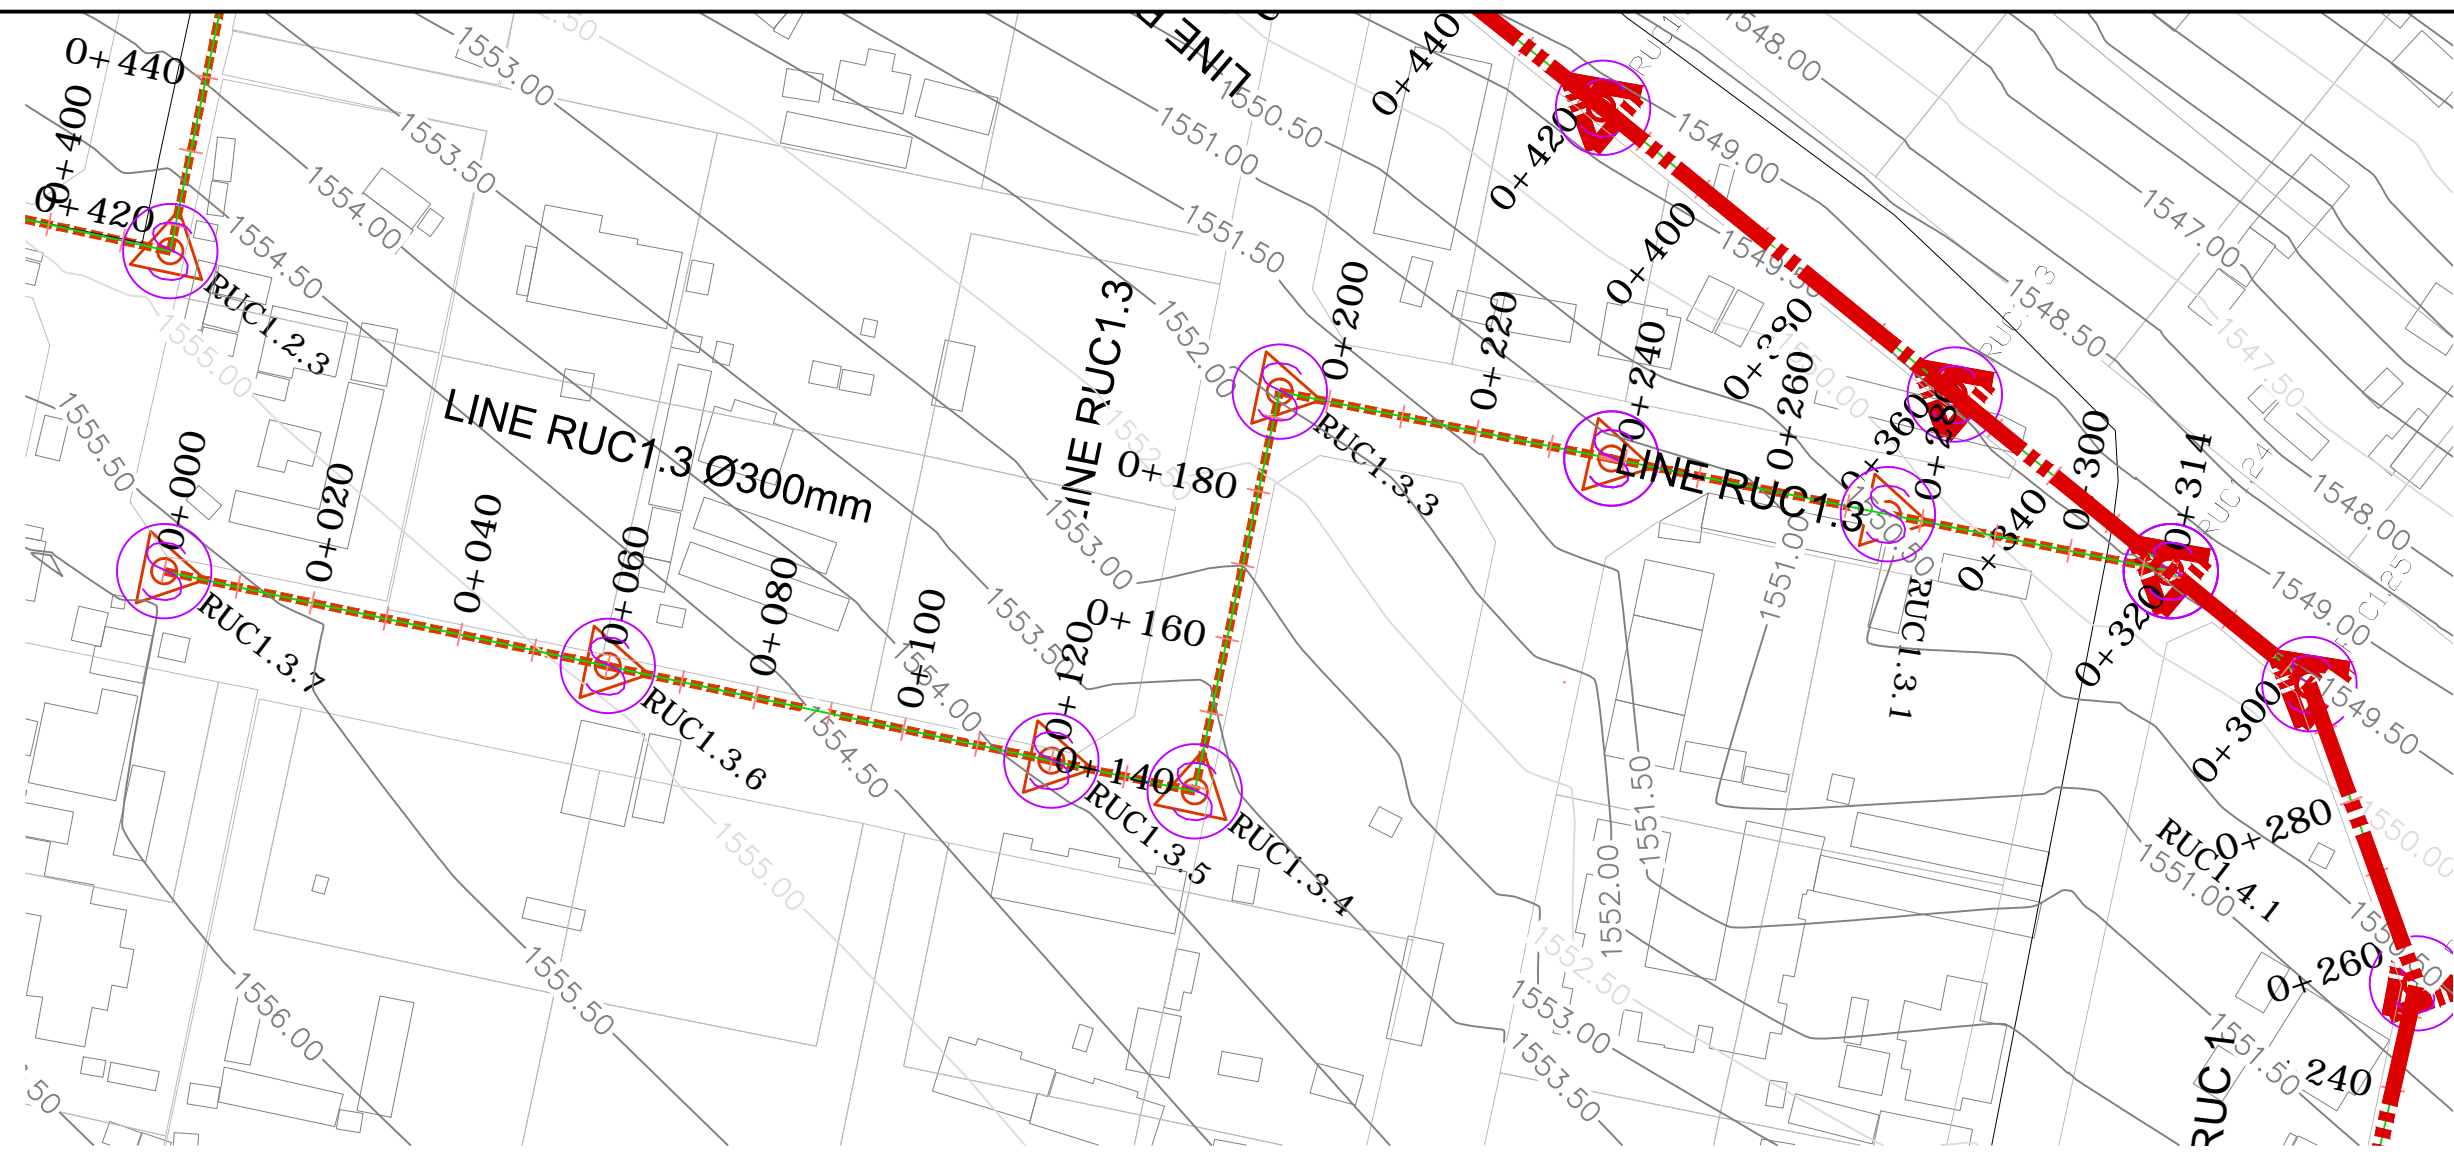

RUC1.3 PROFILE

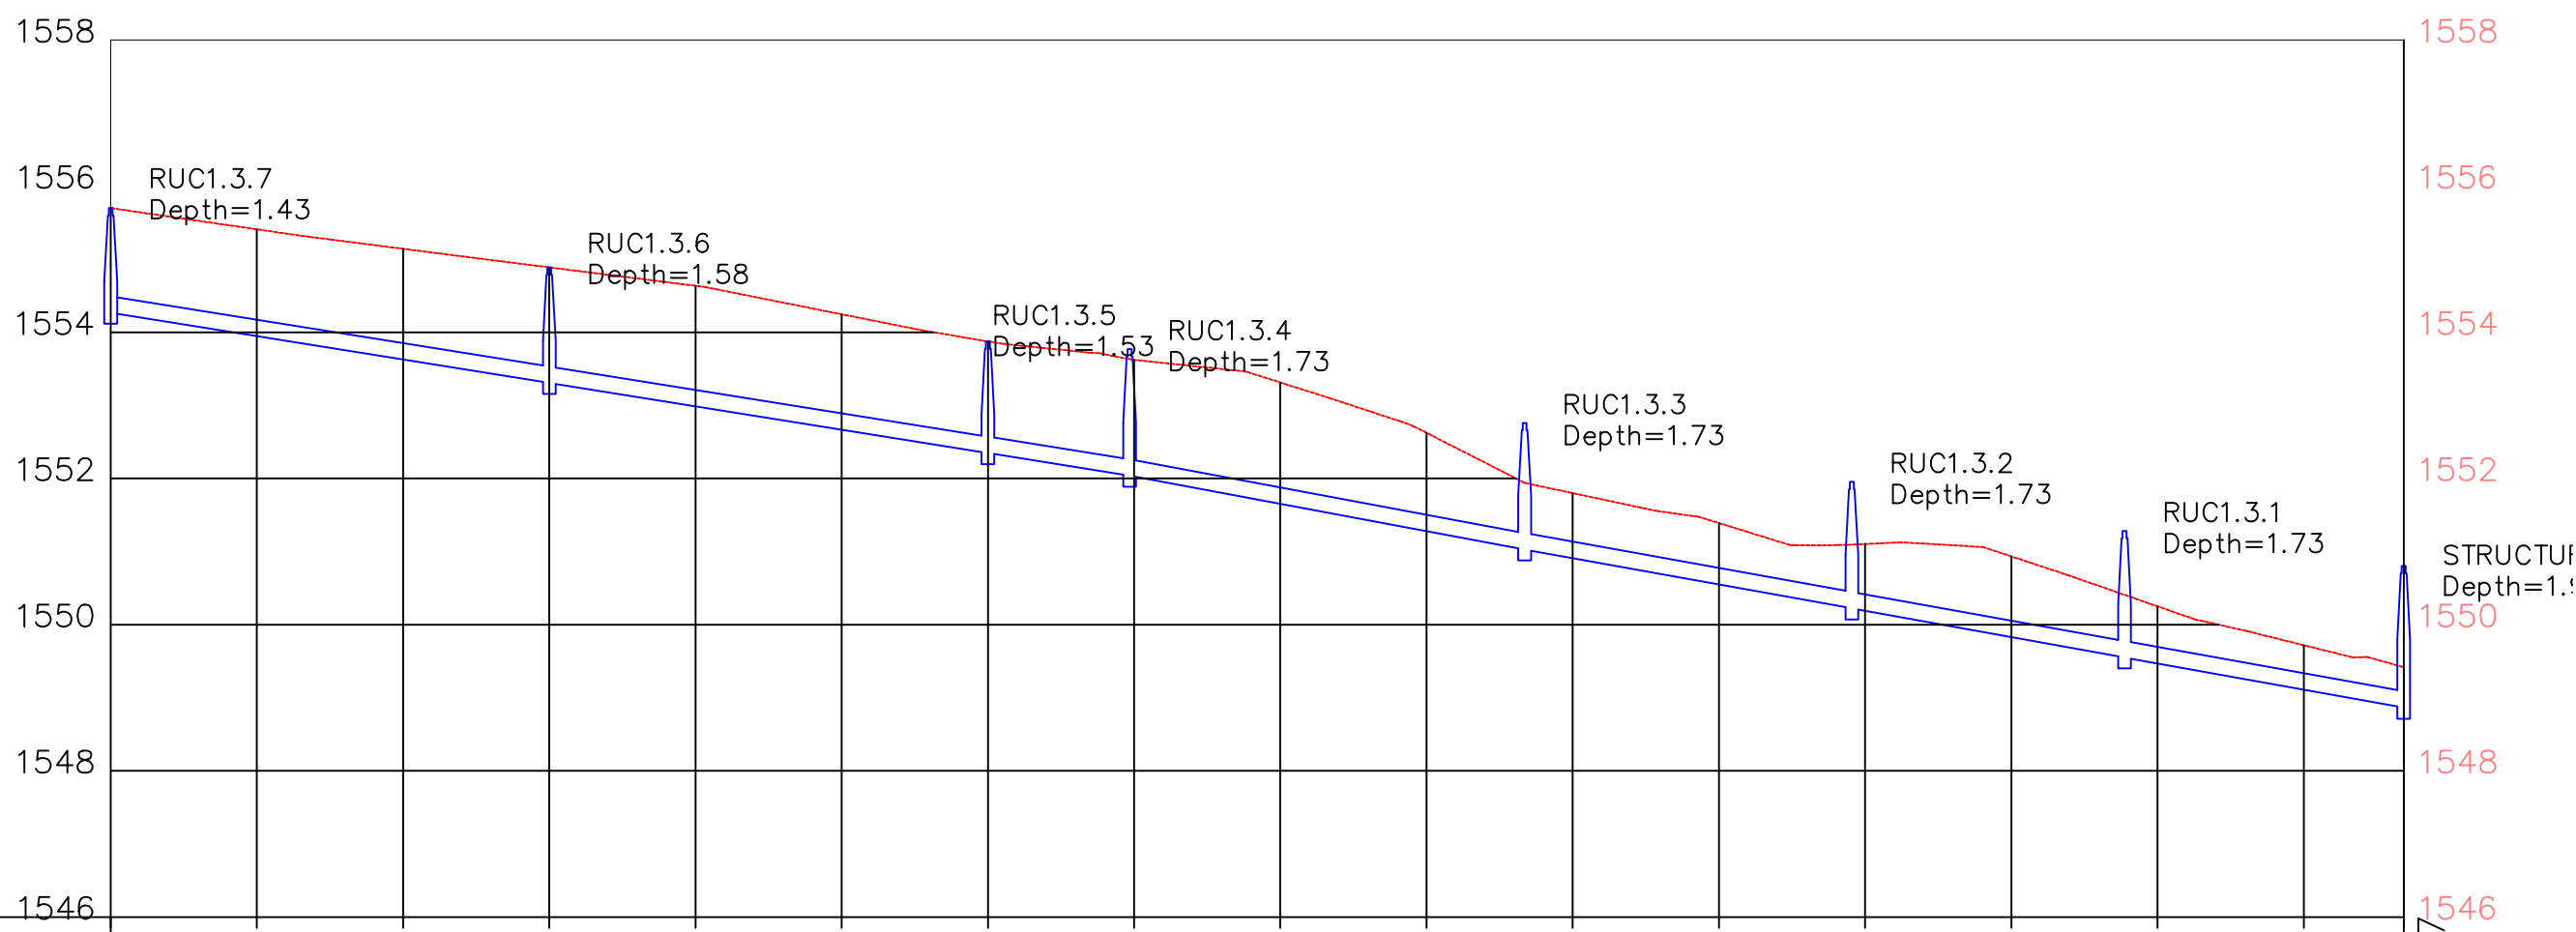

Stations	0+000	0+020	0+040	0+060	0+080	0+100	0+120	0+140	0+160	0+180	0+200	0+220	0+240	0+260	0+280	0+300
Manhole No.	RUC1.3.7 0+000.00			RUC1.3.6 0+060.00			RUC1.3.5 0+120.00	RUC1.3.4 0+139.39			RUC1.3.3 0+193.43		RUC1.3.2 0+238.18		RUC1.3.1 0+275.48	RUC1.24 0+300.00
Ground Level	1555.70	1555.41	1555.14	1554.89	1554.64	1554.25	1553.88	1553.62	1553.31	1552.63	1551.80	1551.39	1551.10	1550.93	1550.25	1549.72
Invert Elevations	1554.27			1553.31 1553.31			1552.35 1552.35	1552.04 1552.04			1551.03 1551.03		1550.22 1550.22		1549.55 1549.55	1548.86
Pipe Data	S=1.6% L=60.0m		S=1.6% L=60.0m		S=1.6% L=19.4m		S=1.9% L=54.0m		S=1.8% L=44.8m		S=1.8% L=37.3m		S=1.8% L=38.2m			
Dia. & Material	300mm Concrete Pipe															

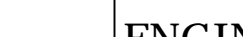Reference Drawings					<div>DESIGN CONSULTANT</div> <div><div><div><div></div><div></div><div></div><div></div></div><div>SINCE 1984</div></div><div>Runji & Partners Consulting Engineers and Planners Ltd 3, Kindaruma road ,Off Ngong Road Telephone (020) 2717213/4 Telefax (020) 2717215 P.O. Box 68053-00200, Nairobi.</div></div> <div>In Joint Venture With</div> <div><div><div></div><div></div><div></div><div></div></div><div>Intercontinental Consultants and Technocrats Pvt. Ltd A-8, Green Park, New Delhi - 110 016, INDIA</div></div>			Drawn Date : JUNE. 2017 Name : M.N.M		Designed Date Name : D.M.O		<div><div>NAIROBI CITY WATER & SEWERAGE COMPANY (NCW&C) Kampala Road, P.O Box 30656 - 00100, NAIROBI -KENYA.</div></div>			ENGINEERING SERVICES FOR DESIGN AND DOCUMENTATION OF PRIMARY AND SECONDARY SEWERLINES - LOT 4		
					Checked Date		Approved Date		Drawing Title PLAN & PROFILE - RUAI LINE -RUC 1.3 & 1.3.1								
B					Name : N.M		Name : R.N		Date		CONTRACT NO.		Date		Scales Hor. 1: 1000 (A1) Vert. 1: 100 (A1) Drg No. WS621-L4-RUC-010		
A																	
REV	REVISIONS				Checked	Date	Appr.	WD	DEPARTMENT HEAD		Rev		Managing Director				